





**Revisions**


NO.	ISSUE	DATE
<b>Sheet Information</b>		
Date	JULY 20, 2015	
SCO ID #	11-09263-02A	
Job Number	820425.000	
Drawn	RCG	
Checked	LJH	
Approved	JDR	
<b>Title</b>		
<b>FOUNDATION DETAILS / SECTIONS</b>		
<b>Sheet D-S-503</b>		

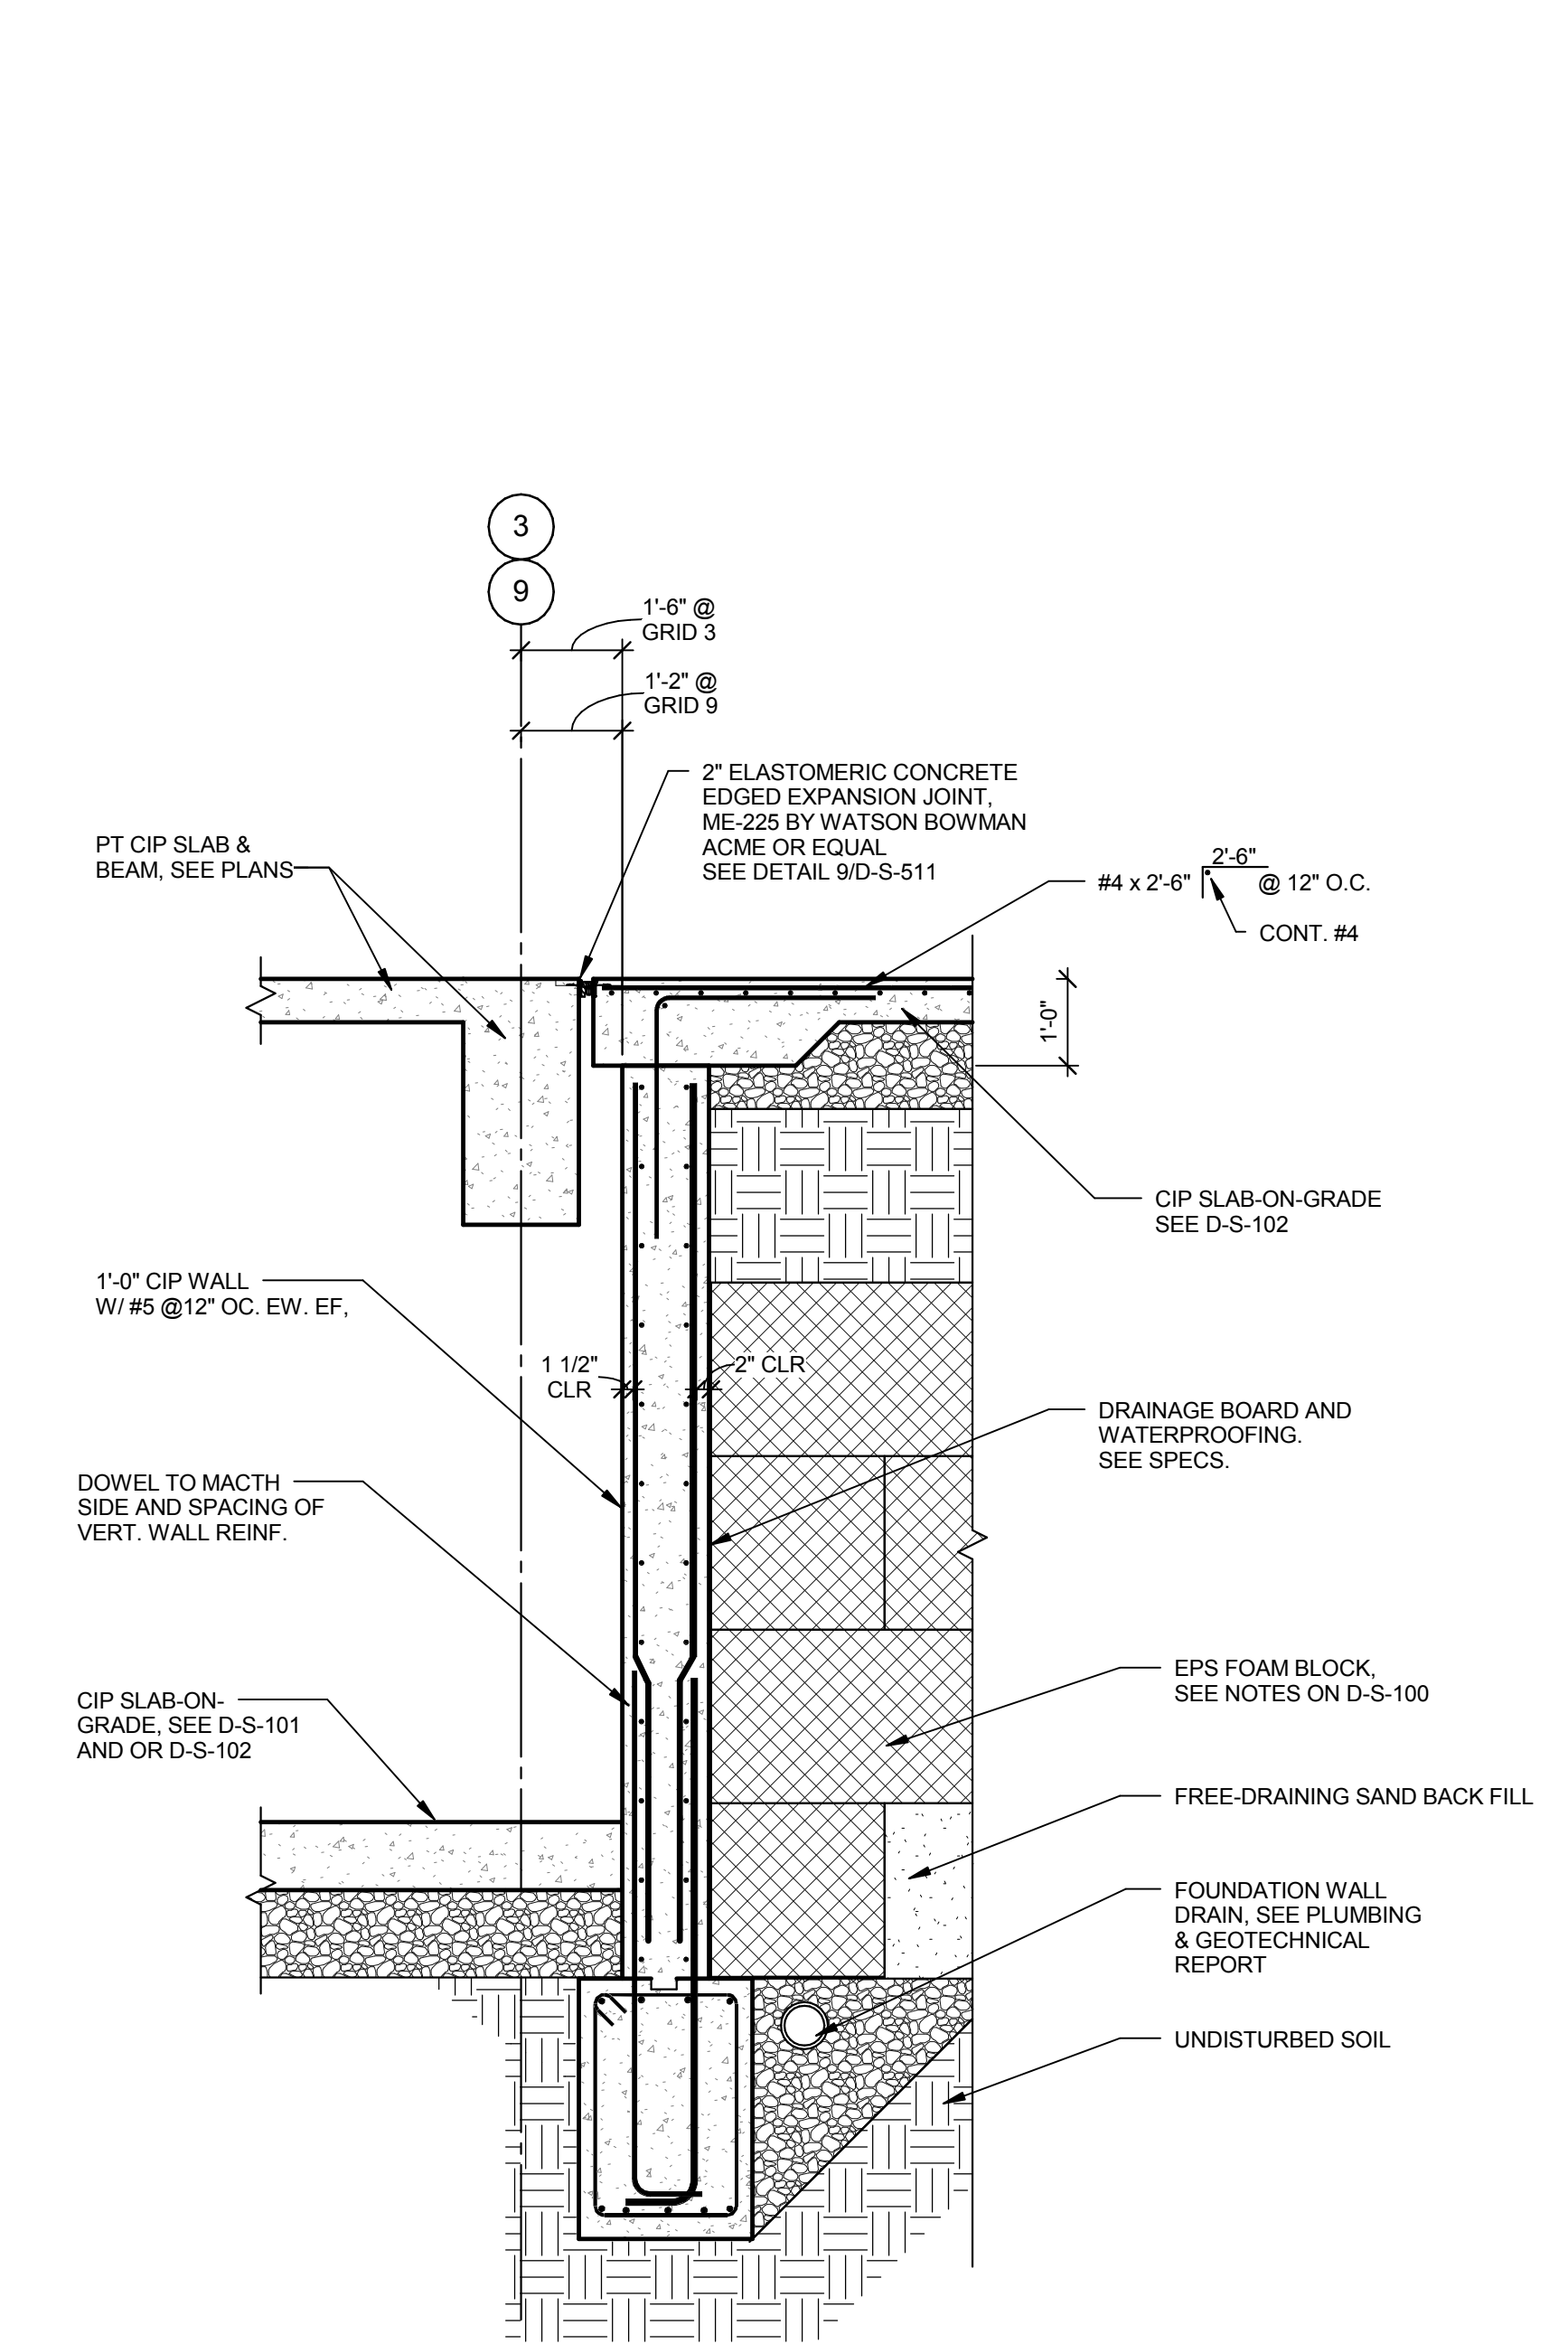


**2 CIP WALL SECTION**  
1/2" = 1'-0"

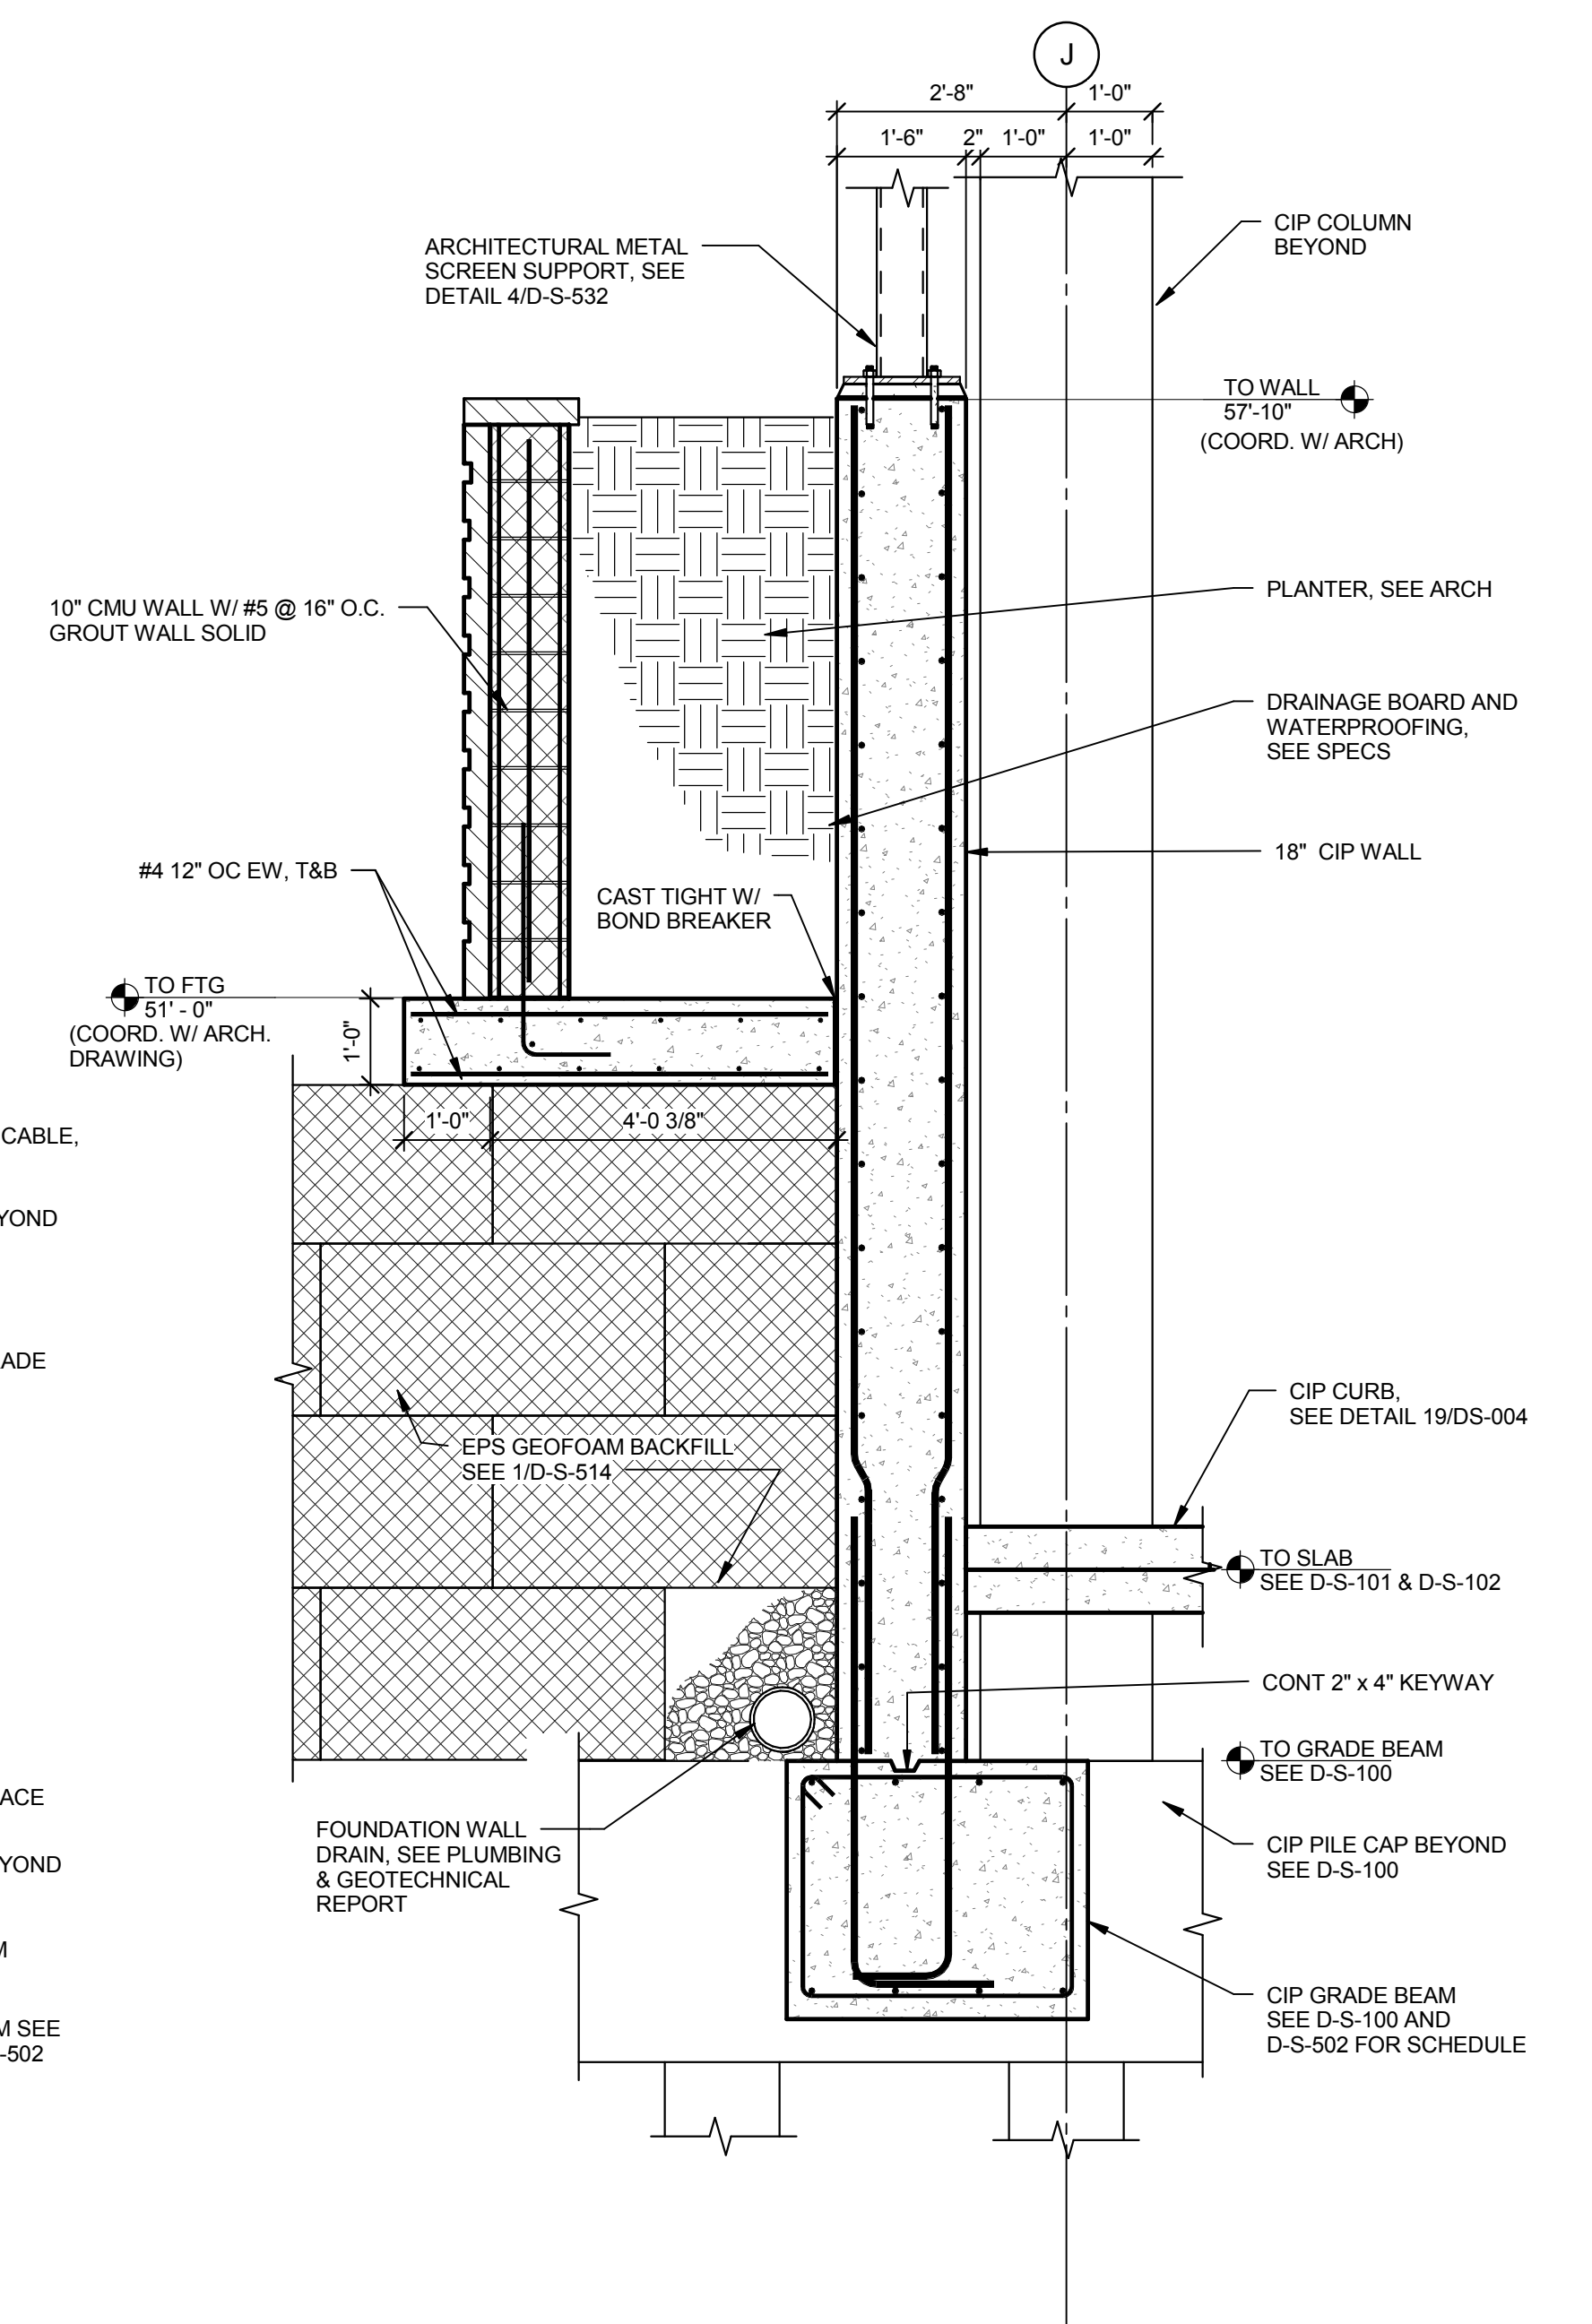


**4 WALL DETAIL**  
1/2" = 1'-0"

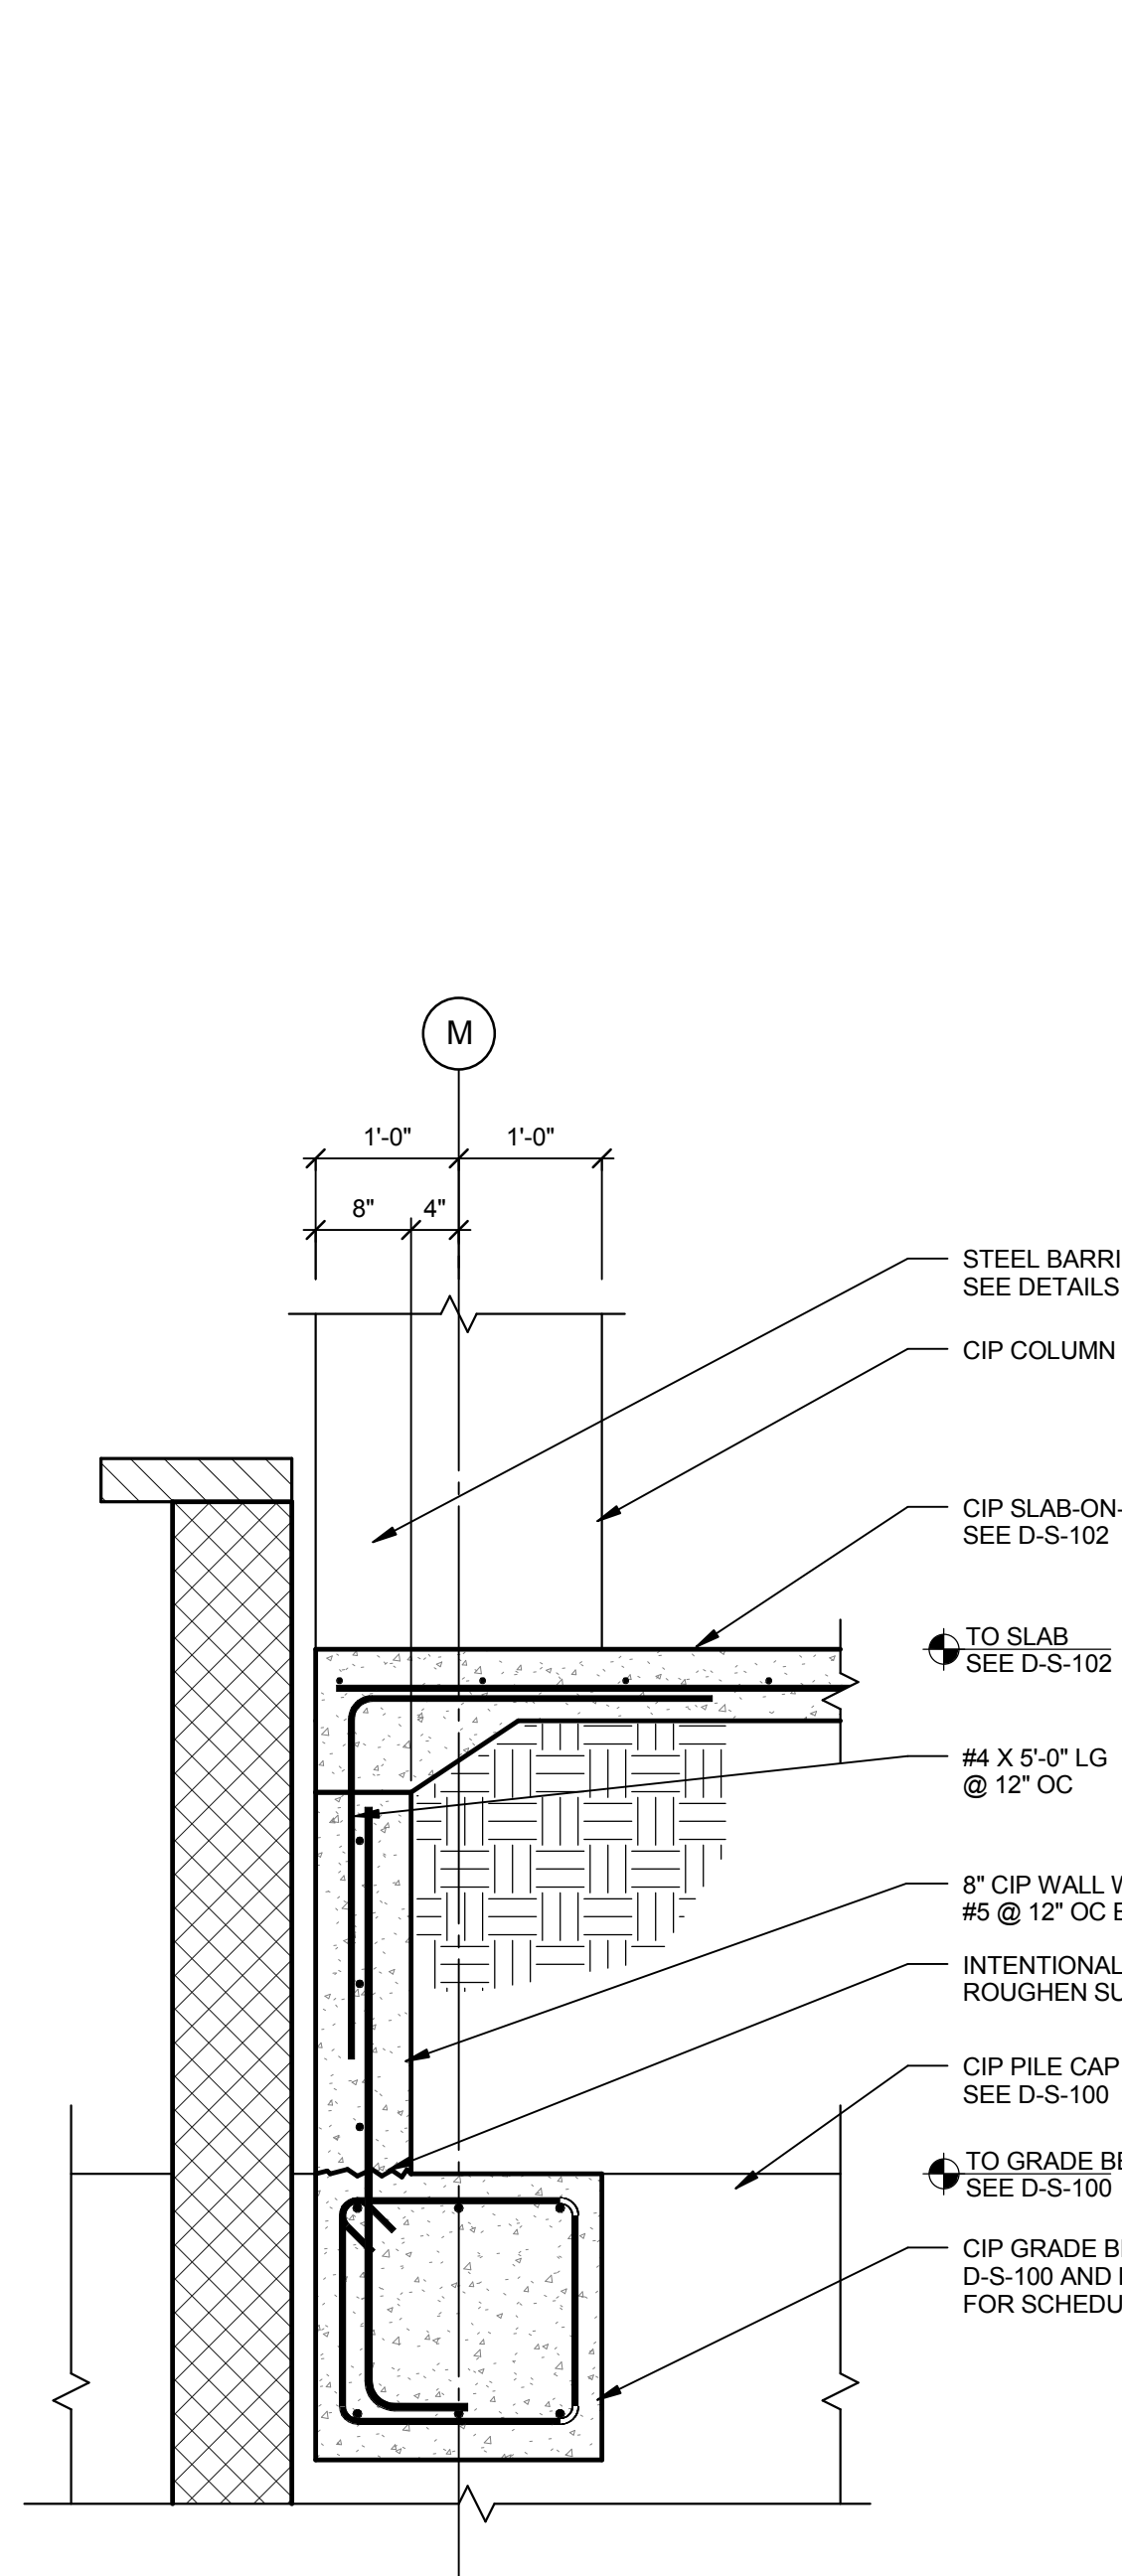


**6 CIP WALL/GRADE BEAM SECTION**  
3/4" = 1'-0"

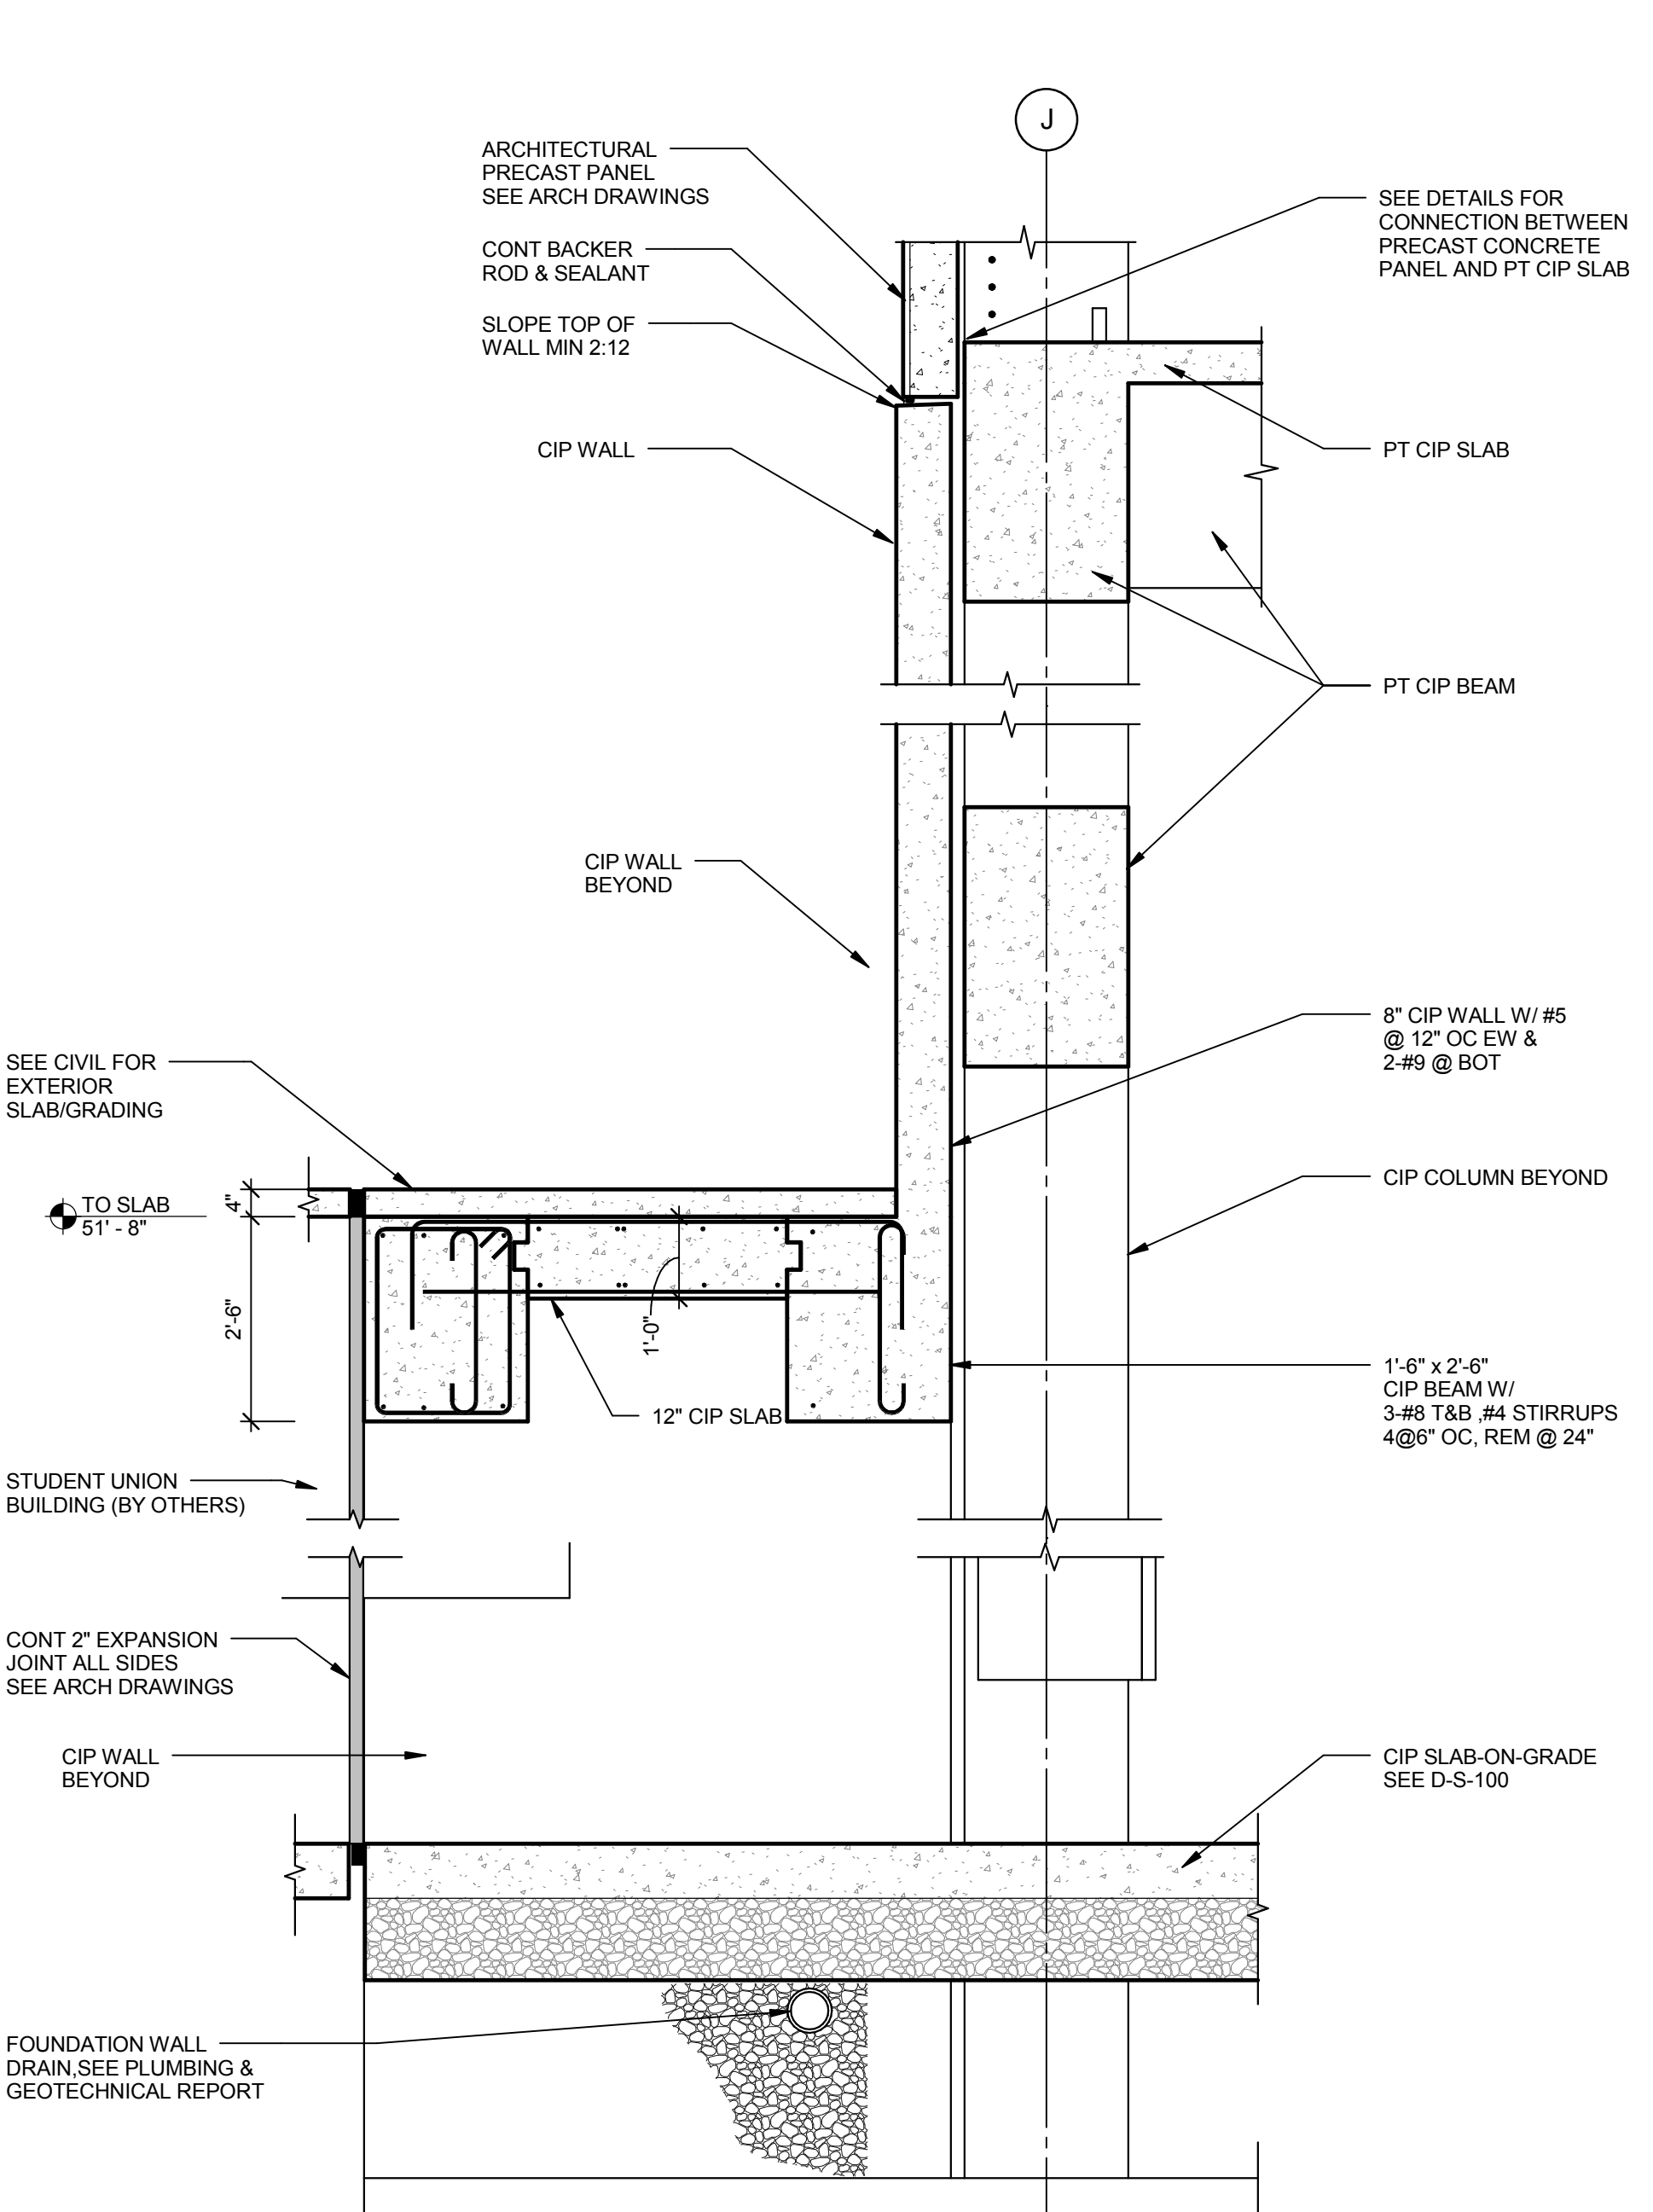


**8 WALL DETAIL**  
1/2" = 1'-0"

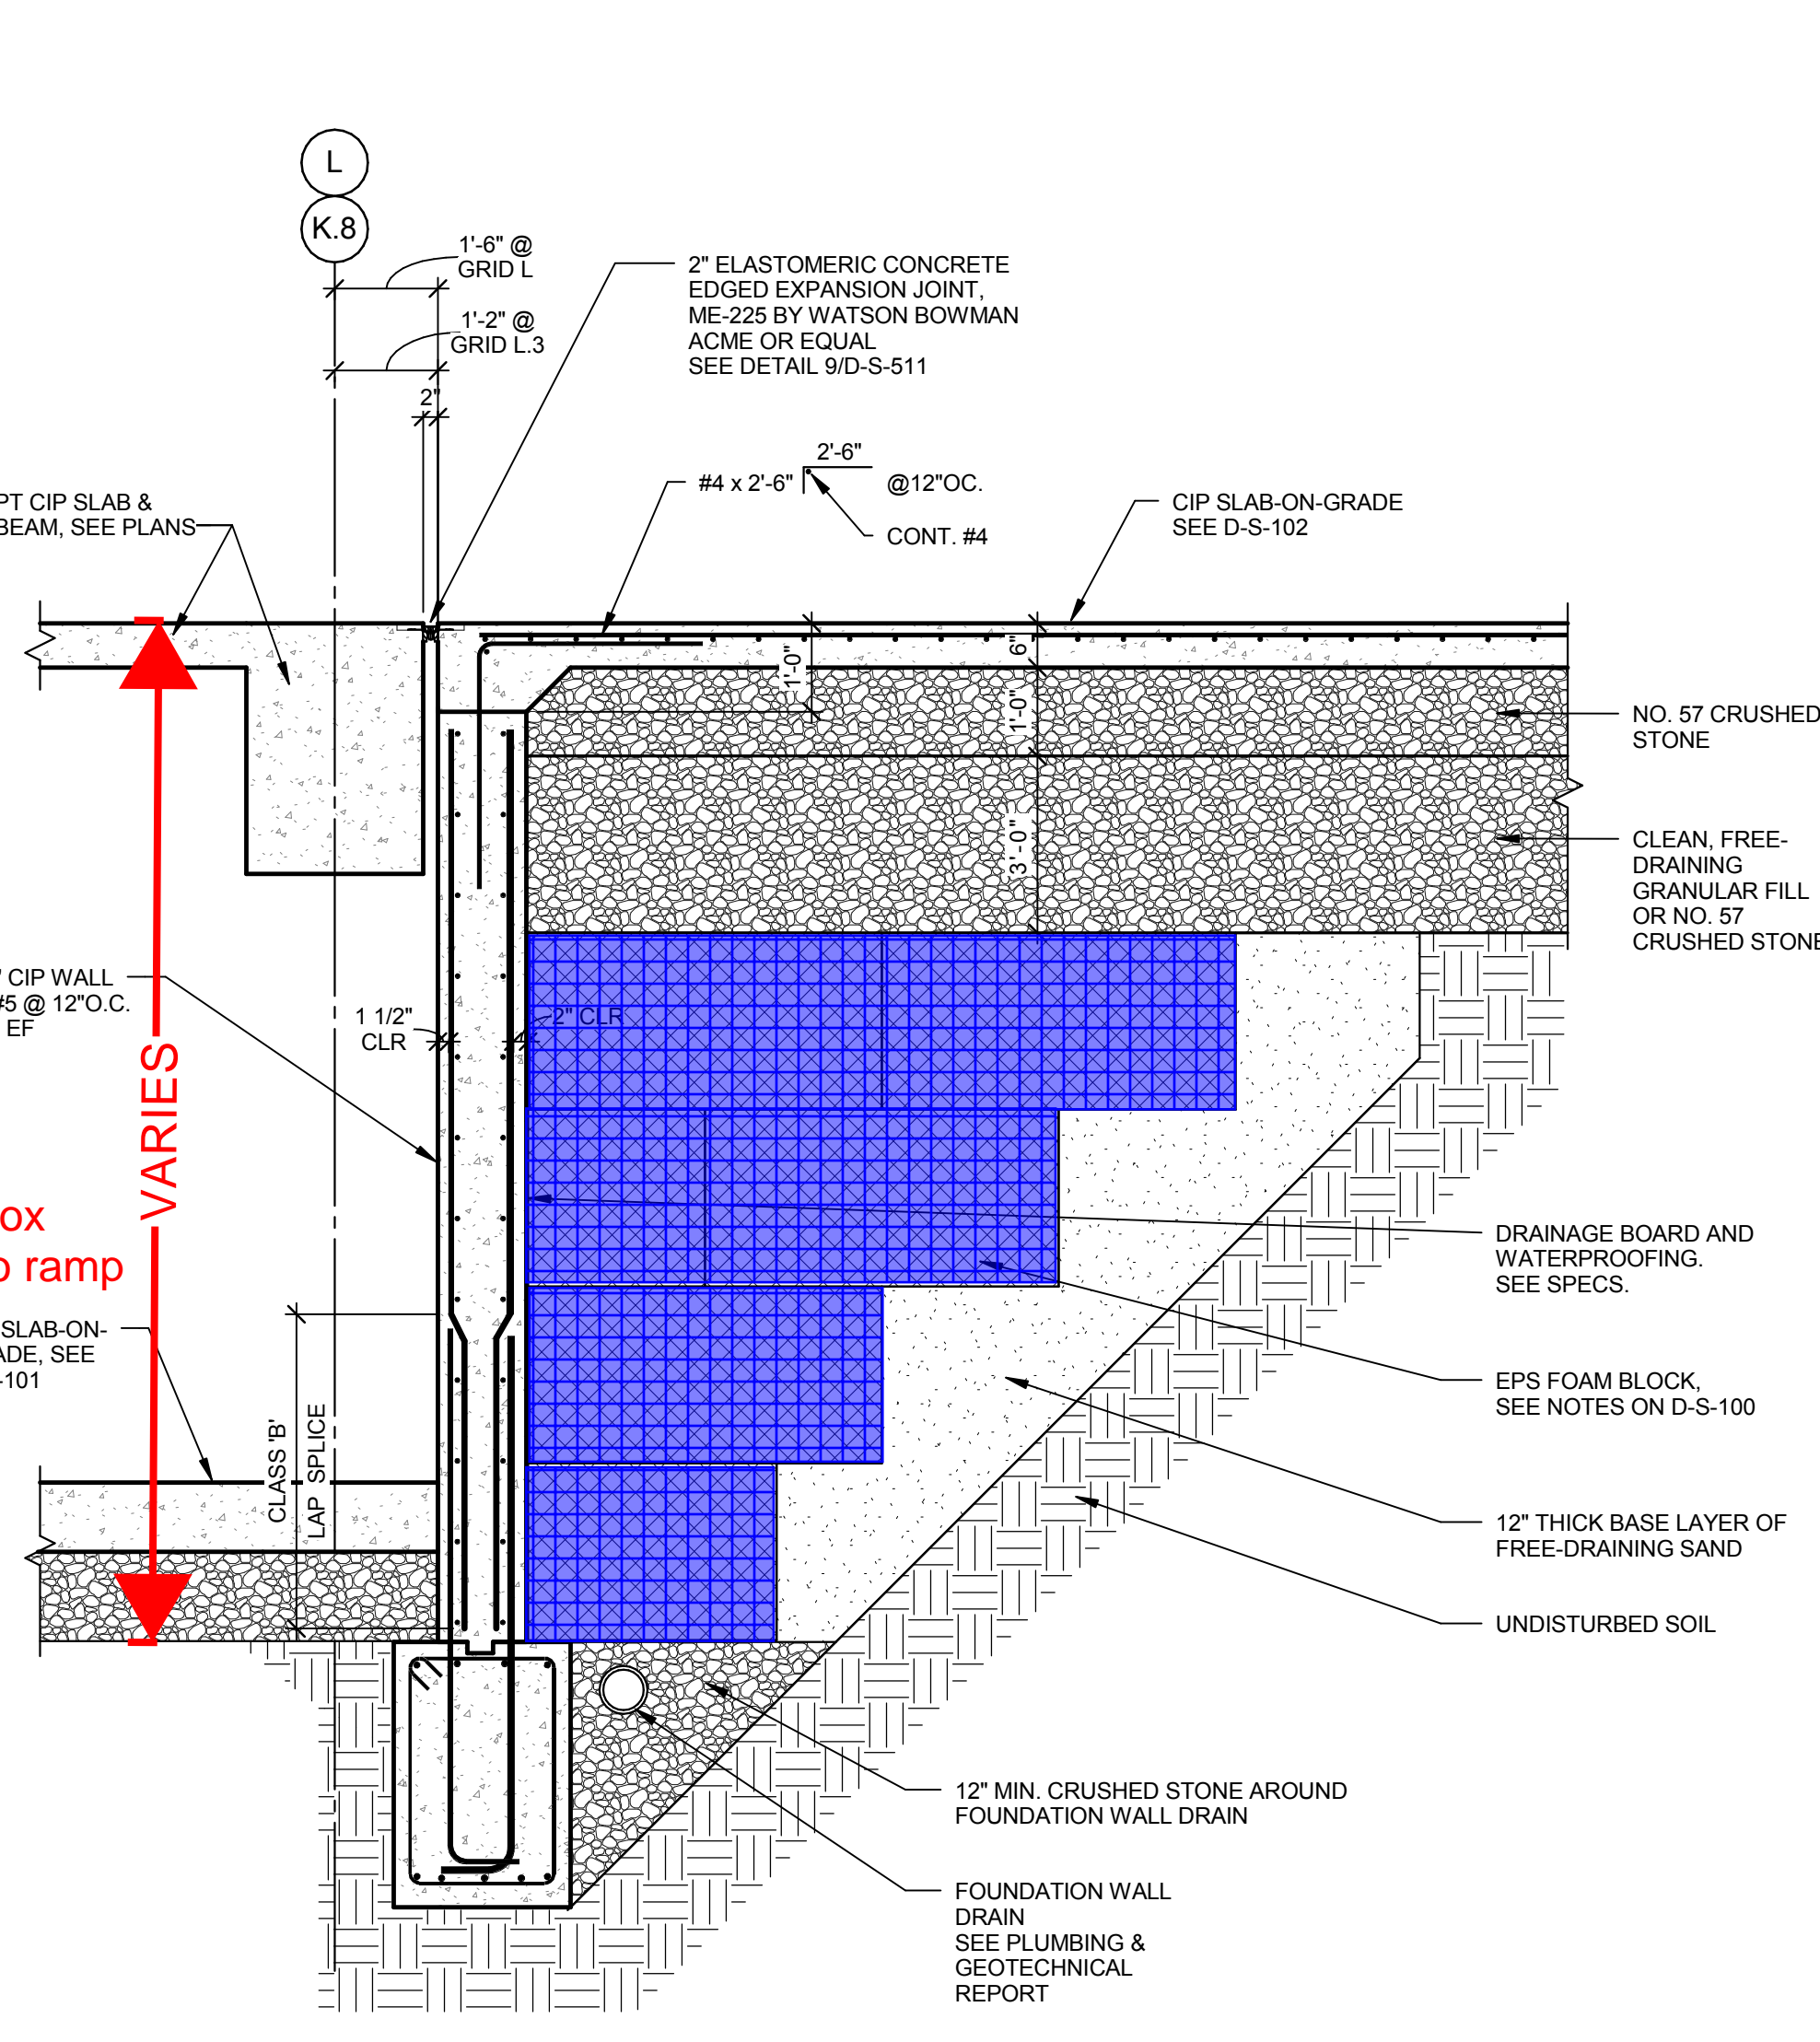


**1 CIP WALL SECTION**  
1/2" = 1'-0"

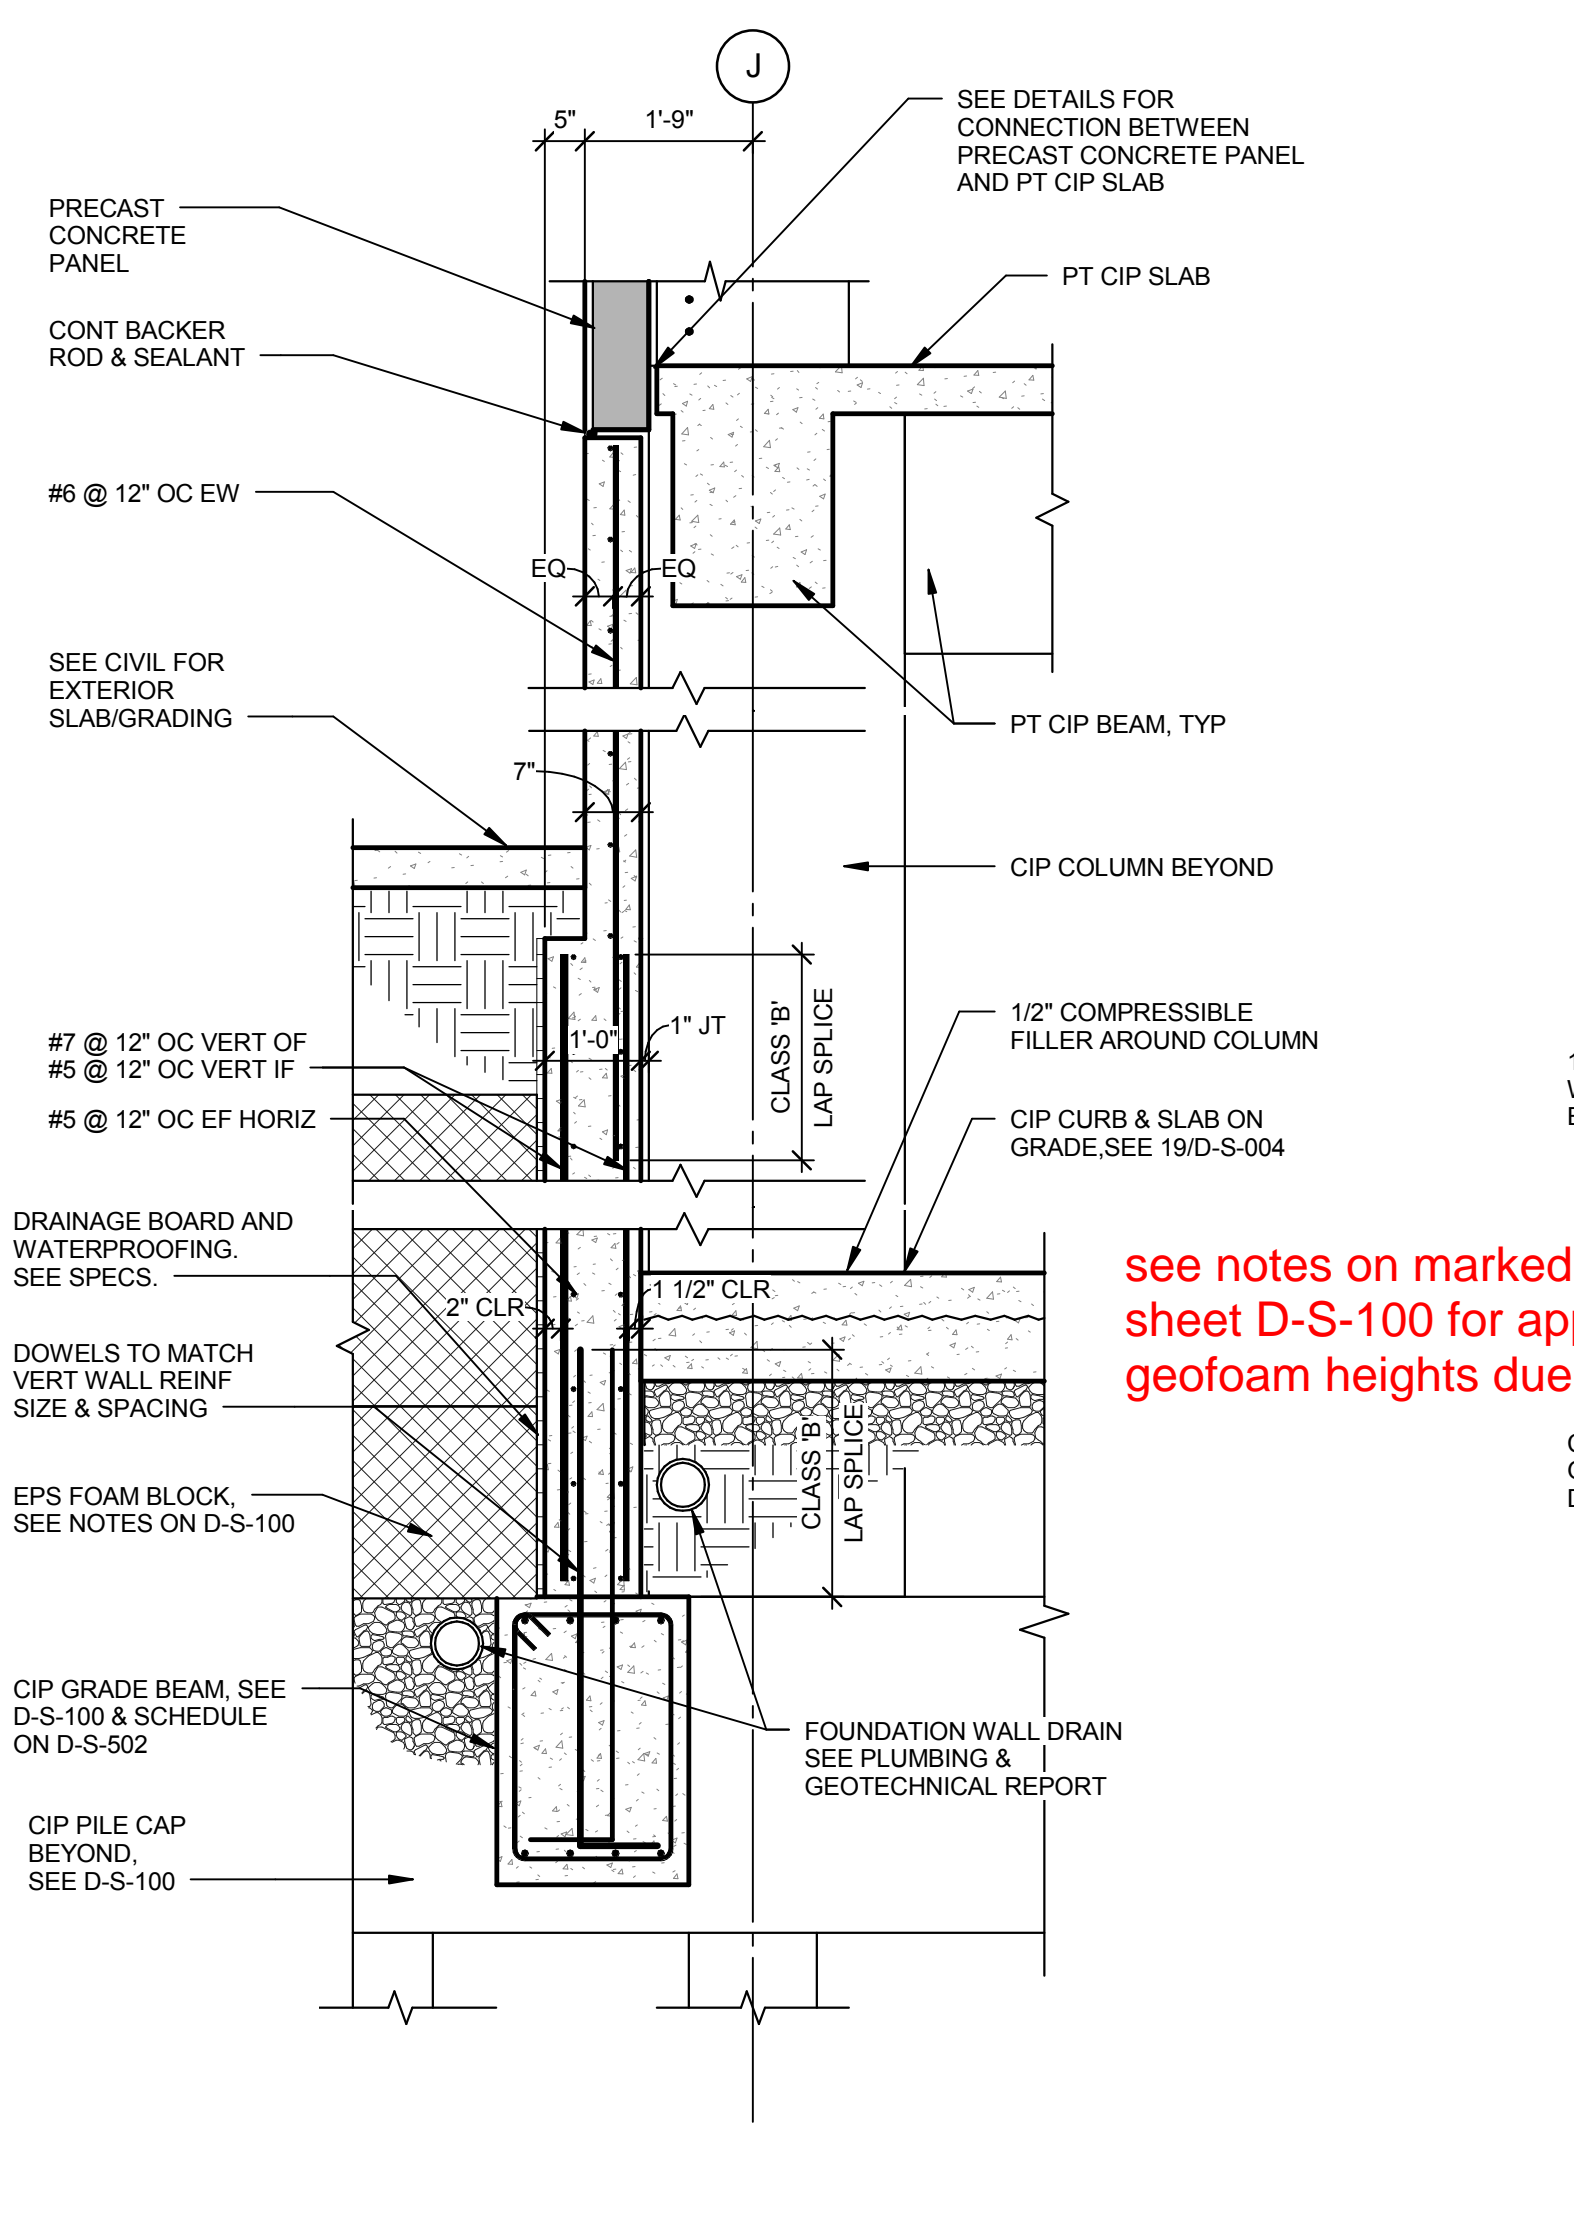

**3 CIP WALL SECTION**  
1/2" = 1'-0"

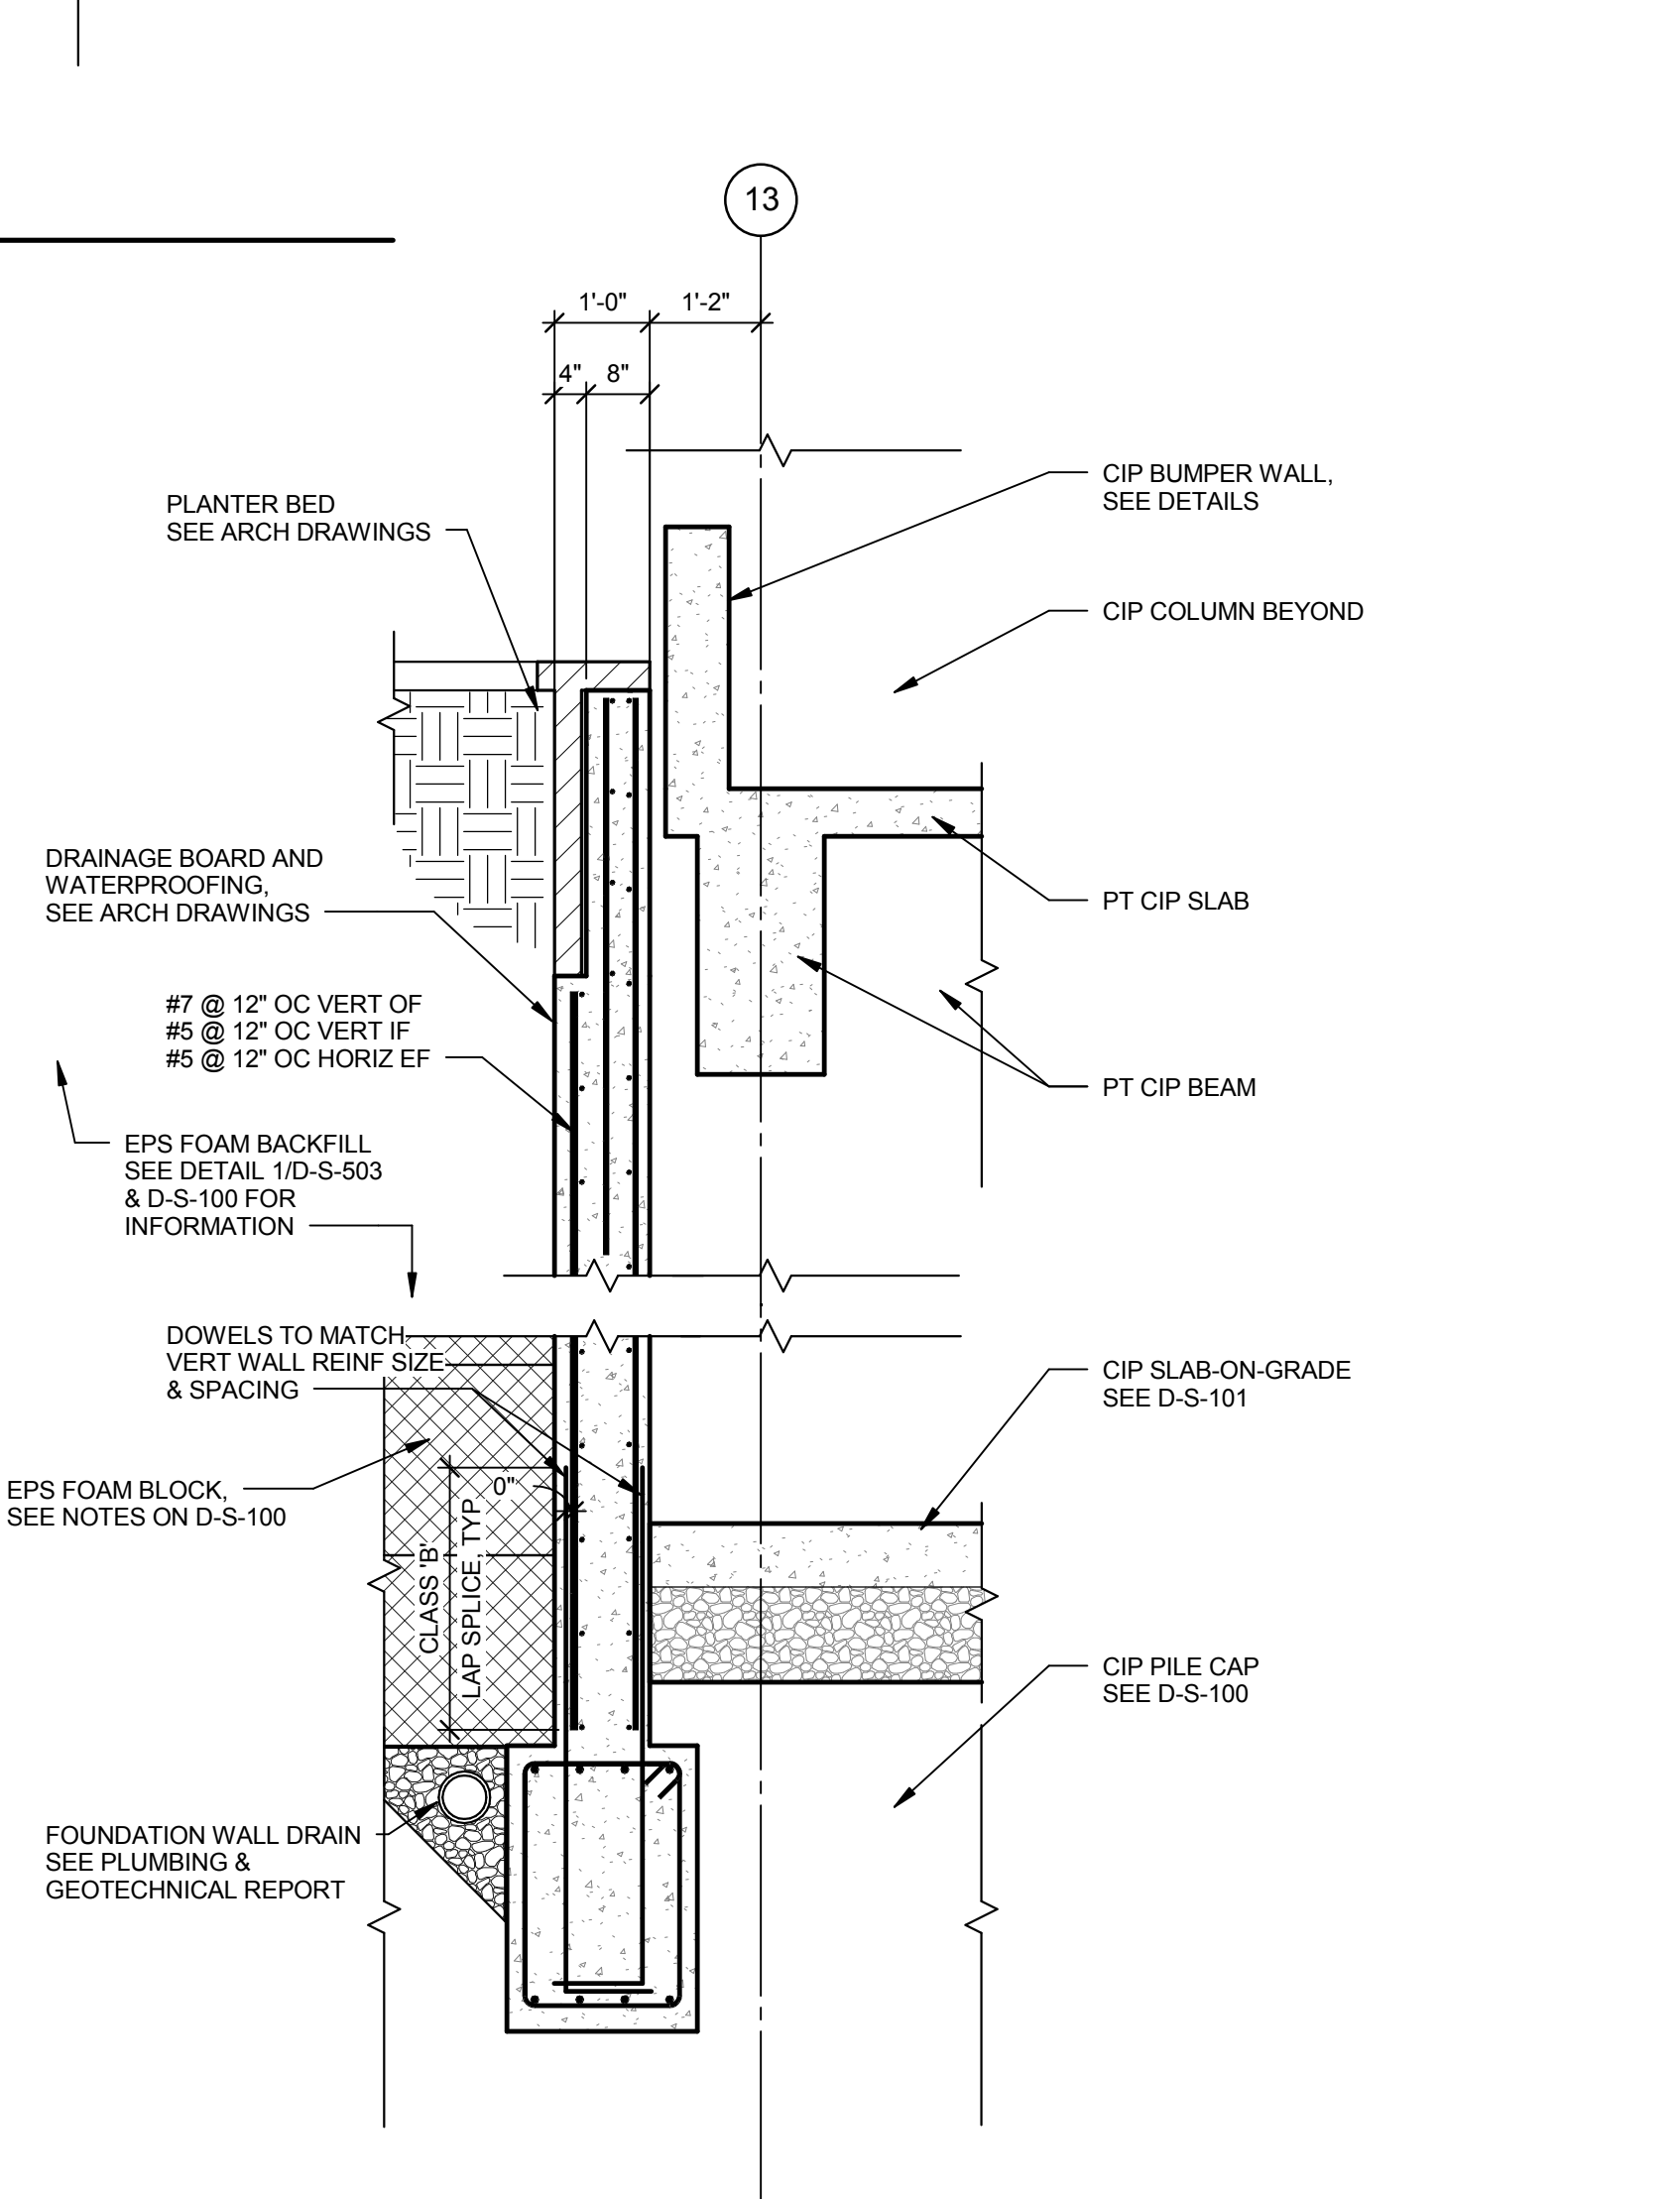

**5 Detail 2**  
1/2" = 1'-0"

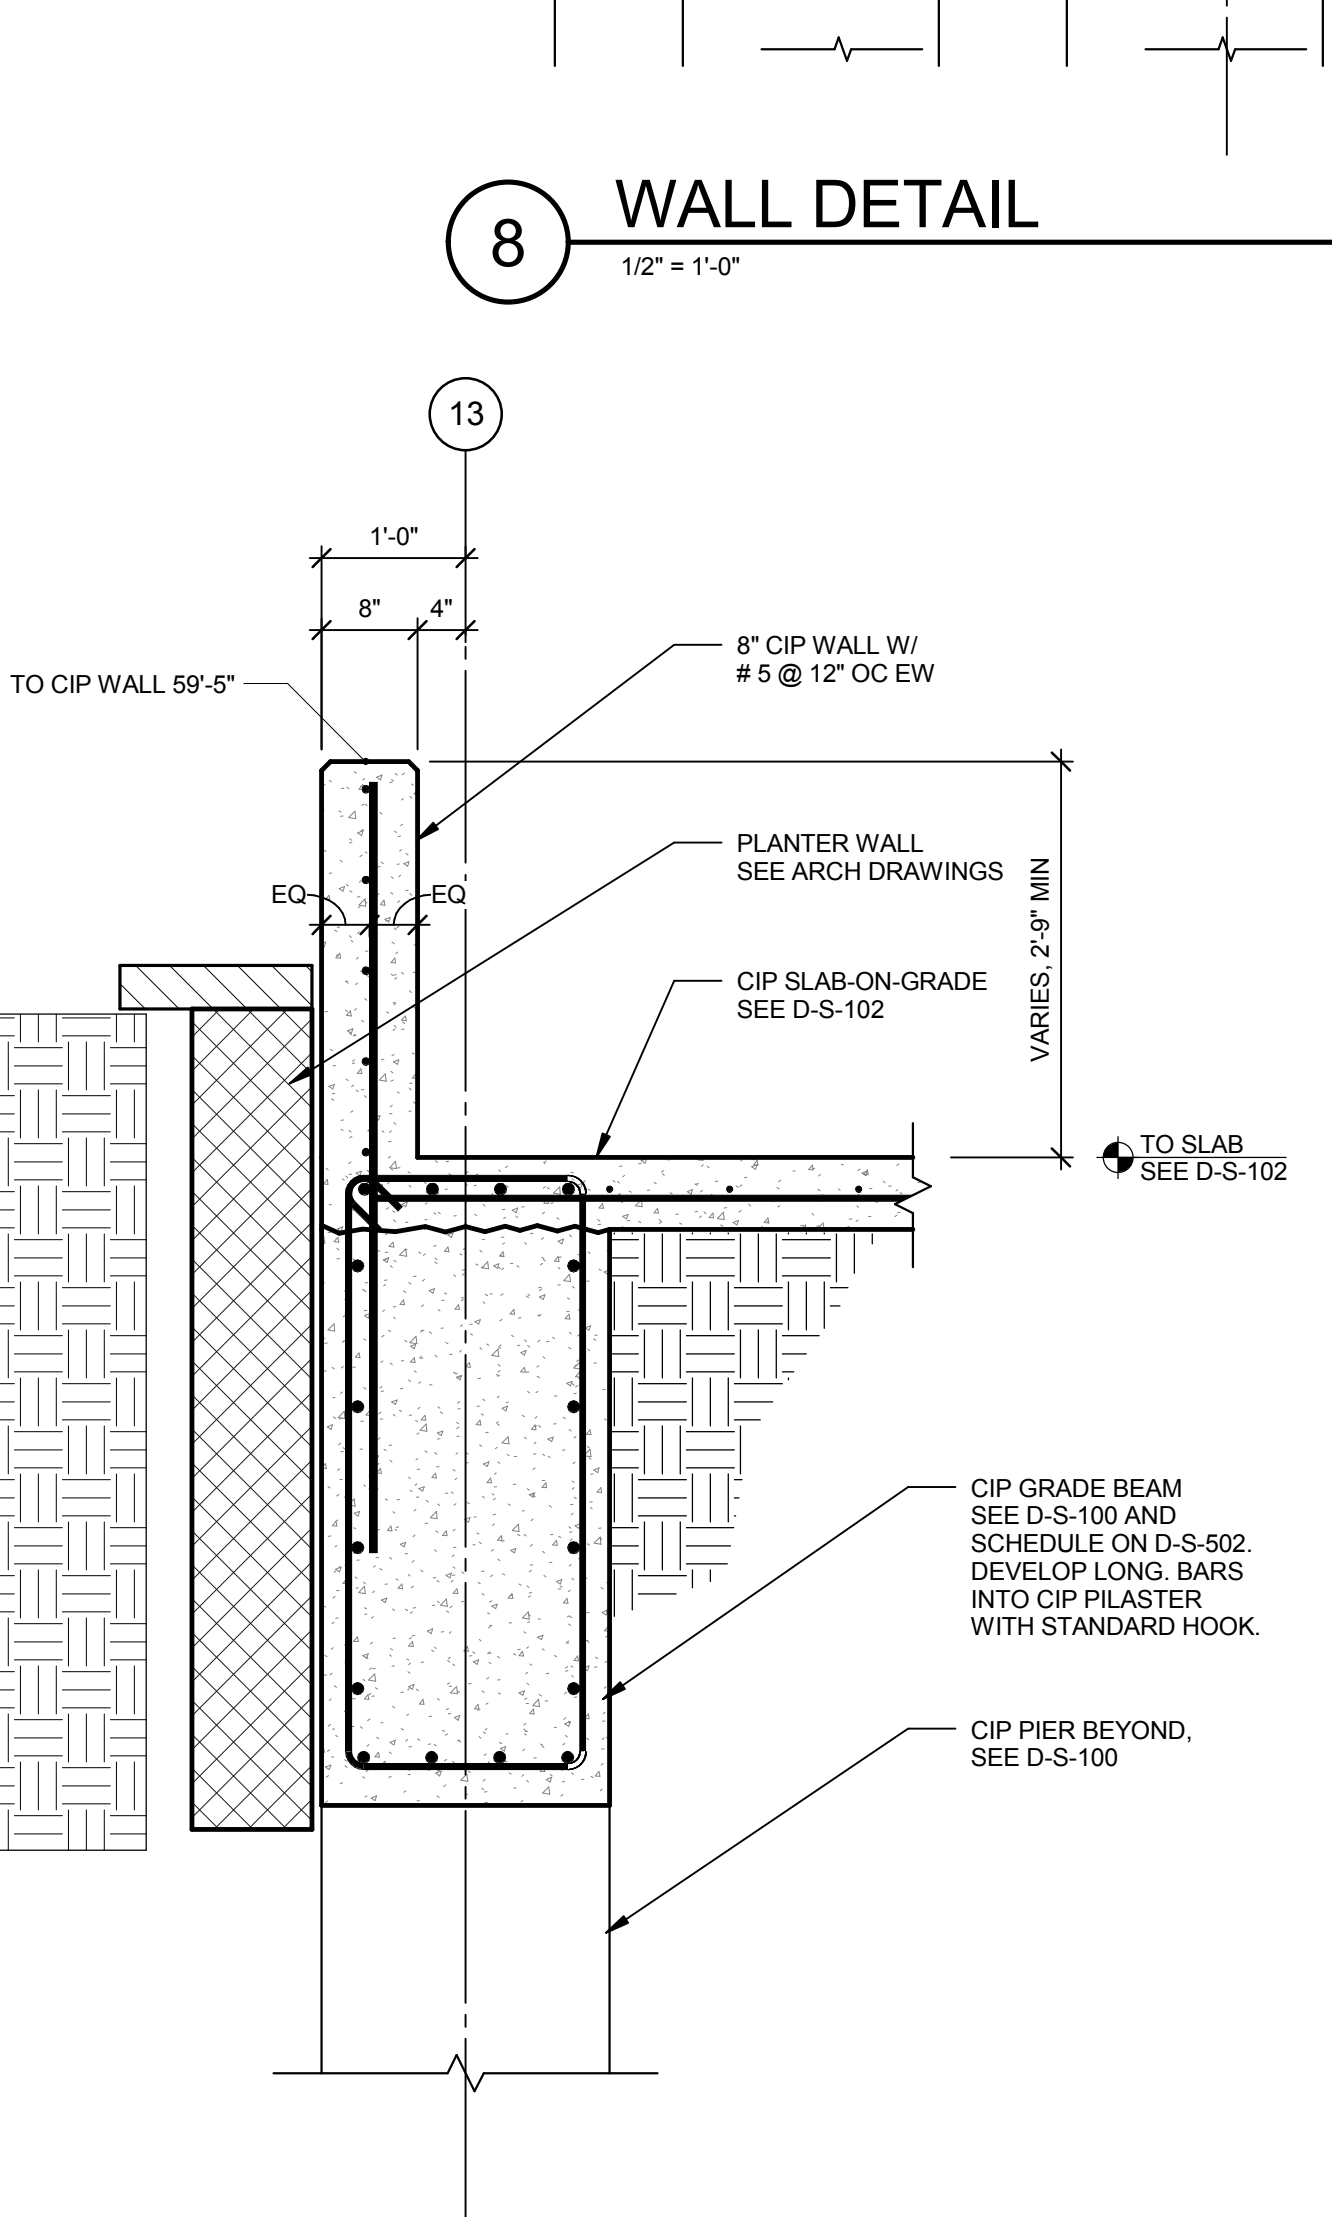

**7 CIP WALL/GRADE BEAM SECTION**  
3/4" = 1'-0"

see notes on marked sheet D-S-100 for approx geofoam heights due to ramp

VARIABLES

10/15/2015 2:15:05 PM J:\19-1010-00-East Carolina Univ Student Pkg Deck\Revised\1010-ECU\_Parking Garage.rvt