


REVISIONS			
SYM	DESCRIPTION	DATE	APPROVAL

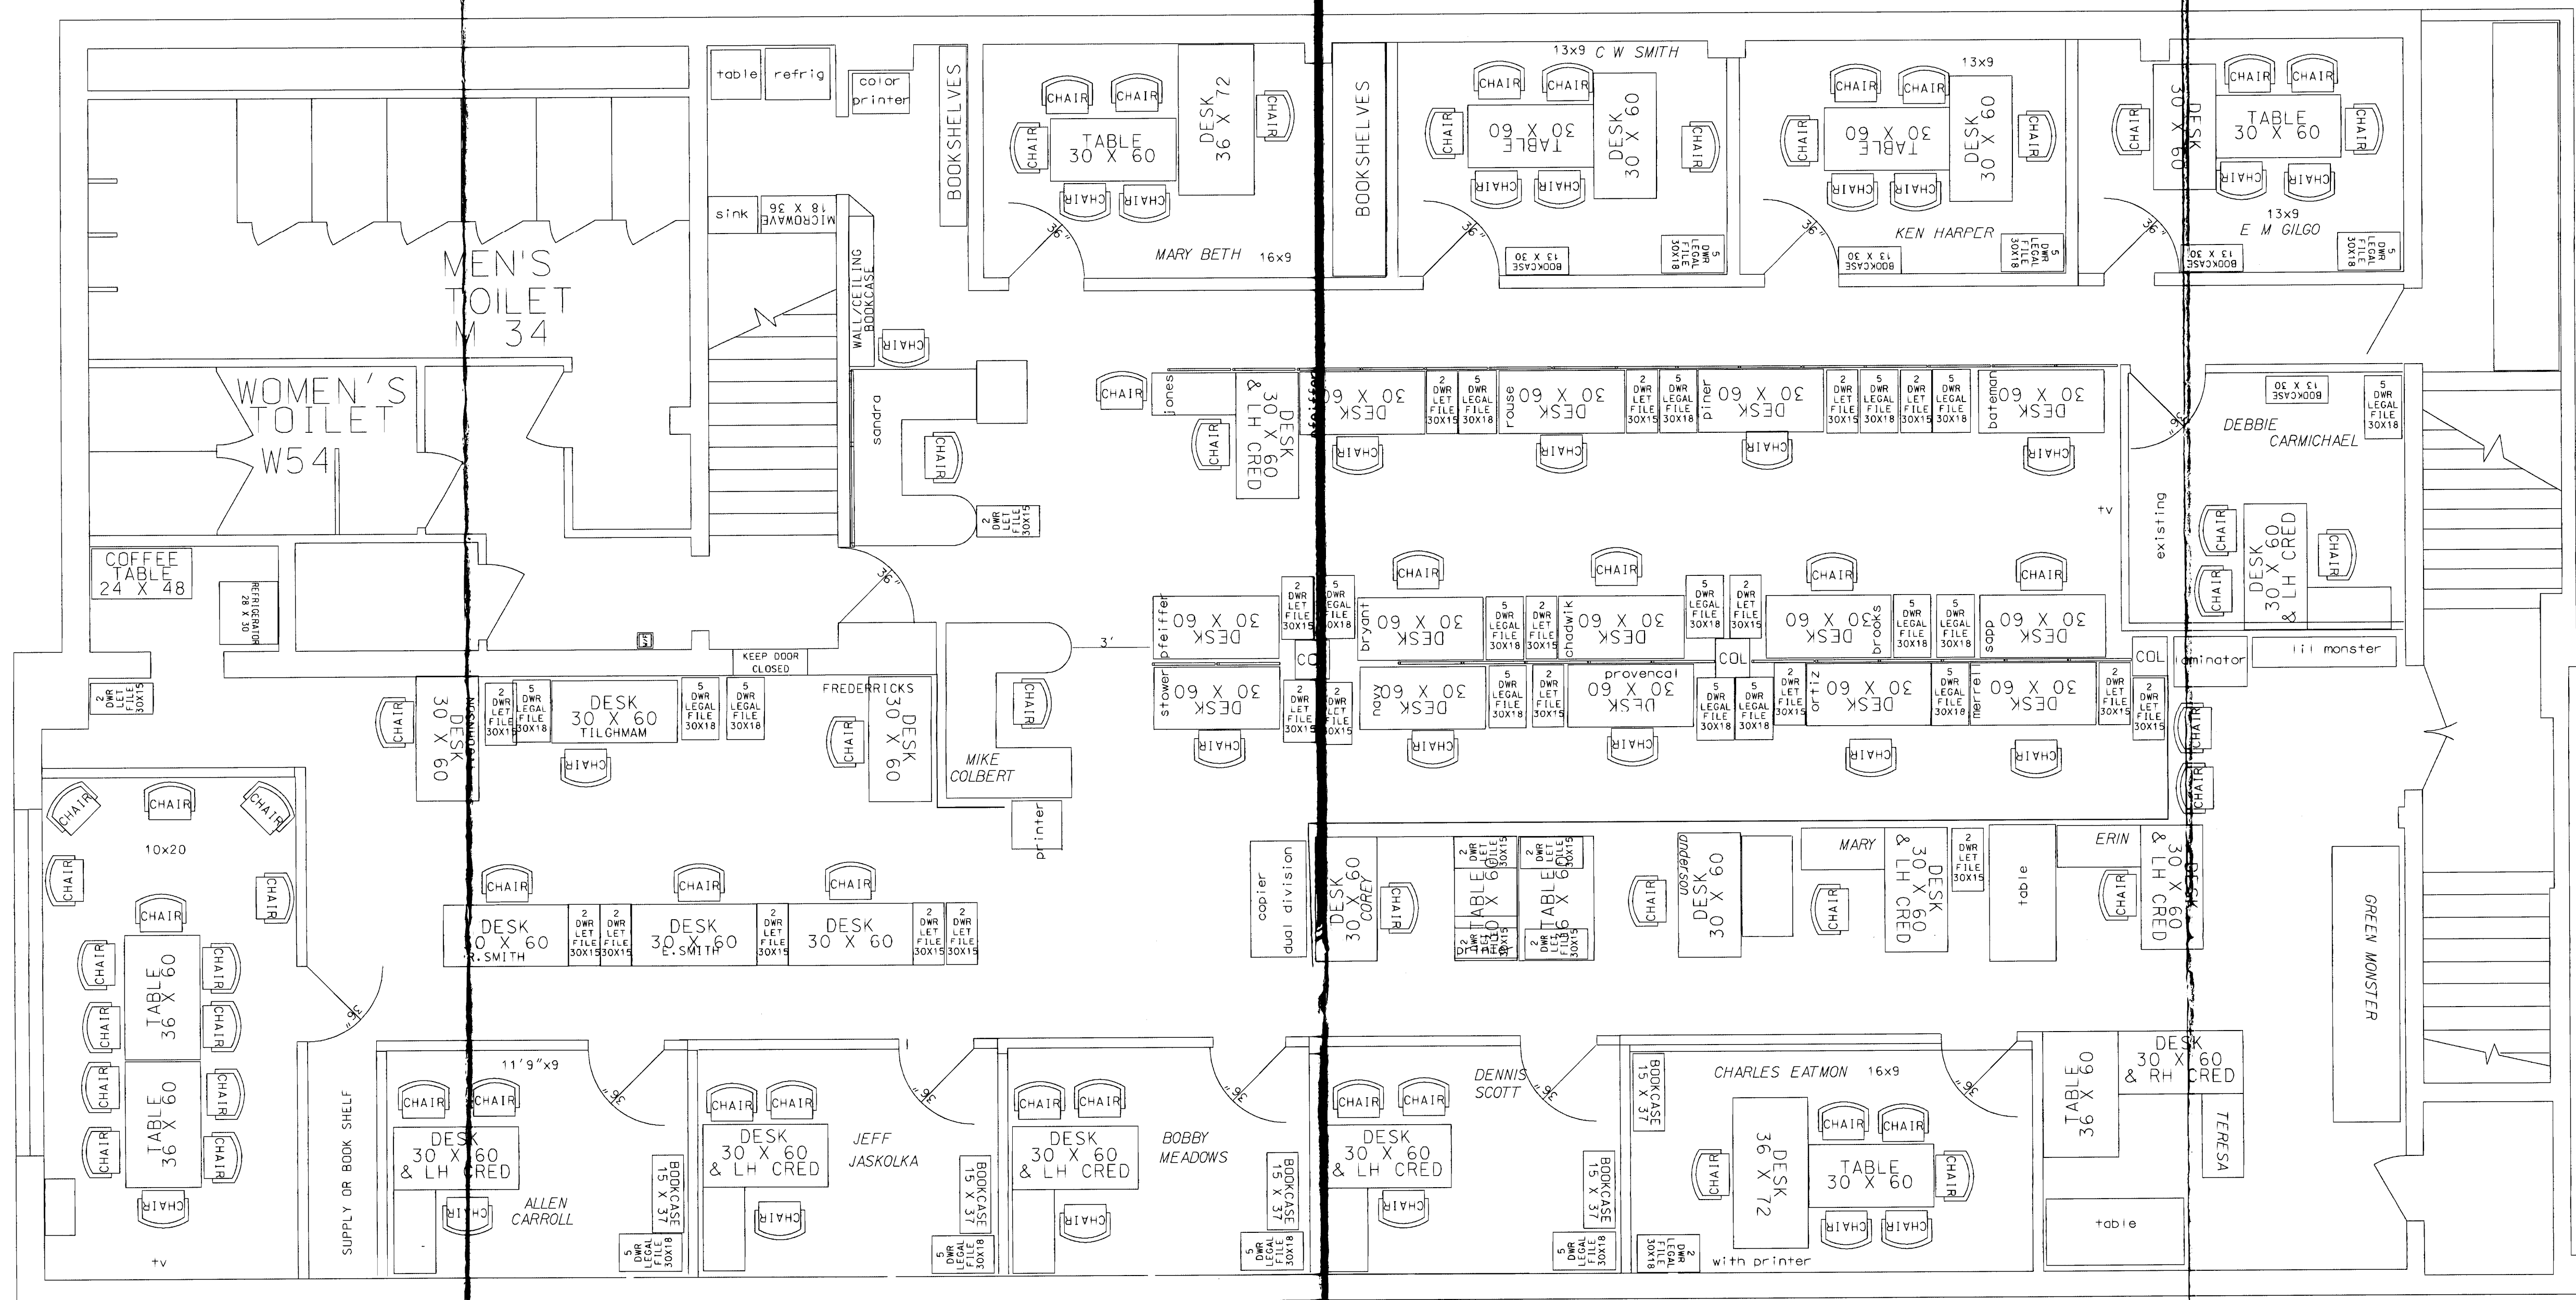

BUILDING 137  
 WORK LOCATION PLAN  
 NOT TO SCALE

NO.	FINISH TABLE	APPROVED	DATE	TITLE	CODE IDENT NO.	SIZE	PROD. ENG. DEPT.	DWG. NO.	REVISION
1	SMOOTH MACHINE FINISH	APPROVED	3/7/00	PROPOSED LAYOUT OF 930/950 SBU, MEZZANINE C, BLD 137	96916	D	PE.18528		
2	CADMIUM PLATE	APPROVED	3/7/00						
3	ANODIZE	APPROVED							
4	ZINC CHROMATE PRIMER	NEXT ASSY	USED ON						
5									

DESIGNED ON MICROSTATION 5

REV  
 PE.18528